


EG #1
ACCEPTABLE SANITARY
SERVICE TIE-IN LOCATION

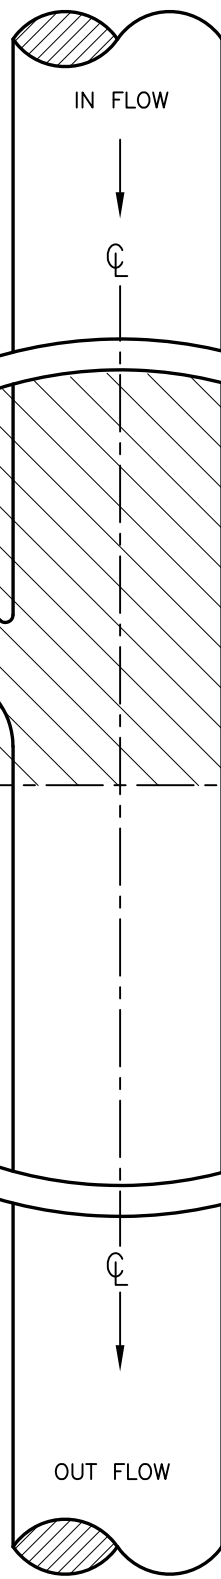

PERMISSIBLE AREA TO
INSTALL SANITARY SERVICE
CONNECTION

SANITARY MANHOLE

SANITARY MAIN

NOTE:
VELOCITIES SHOULD BE SUFFICIENT TO PROVIDE
FOR SCOURING ACTION, SELF CLEANING.



Engineering
Department

SANITARY SERVICE CONNECTION TO MANHOLE

DATE: JANUARY 2007

STD DWG

A6.4