

U:\Projects\_VAN1\02\01022010-Design\CAD\30\_WORKING\_SKETCHES\SKT-0002-Undirectional\1020002201-Undirectional.dwg, CO2, 2020-11-17 03:20 pm ema

**ATTENTION**  
 This drawing is prepared for the sole use of City of Whitehorse. No representations of any kind are made by Urban Systems Ltd. or its employees to any party with whom Urban Systems Ltd. does not have a contract.


**WARNING**  
 Utilities or structures shown on this drawing were compiled from information supplied by various parties and may not be complete or accurate. Expose and conclusively confirm the location in the field all underground utilities and structures indicated on this drawing. All underground utilities in the area of the proposed work and any utilities or structures reasonably apparent from an inspection of the proposed work. Urban Systems Ltd. assumes no responsibility for loss or damage caused by third party negligence or failure to comply with the above.

**SURVEY INFORMATION**  
 Prepared by: -  
 Coordinate System: -  
 Compilation Date: -

**ISSUED FOR DISCUSSION**  
 NOVEMBER 16, 2020  
 urbansystems.ca

Professional Seals

#	Date	Issue / Revision	App
1	2020-11-16	CONCEPT OPTIONS	BF

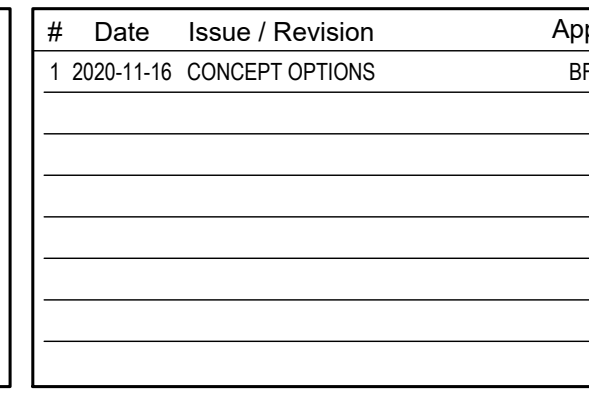

Scale: 1:500  
 0 10 20m

Quality Control by: U. Systems  
 Designed by: U. Systems  
 Drawn by: U. Systems

**Range Road Corridor Conceptual Design**  
 Option 2 - Uni-directional Bike Lane - C02

Sheet Number: 2 of 5  
 Project Number: 1020.0022.01  
 Drawing Number: 2  
 Revision: ---

NOT FOR CONSTRUCTION



U:\Projects\_VAN1\0201002201\10-Design\CAD\30\_WORKING\_SKETCHES\SKT-0002-Unidirectional\1020002201-Unidirectional.dwg, C03\_2020-11-17 03:20 pm ema

**ATTENTION**  
 This drawing is prepared for the sole use of City of Whitehorse. No representations of any kind are made by Urban Systems Ltd. or its employees to any party with whom Urban Systems Ltd. does not have a contract.

**WARNING**  
 Utilities or structures shown on this drawing were compiled from information supplied by various parties and may not be complete or accurate. Expose and conclusively confirm the location in the field all underground utilities and structures indicated on this drawing, all underground utilities in the area of the proposed work and any utilities or structures reasonably apparent from an inspection of the proposed work. Urban Systems Ltd. assumes no responsibility for loss or damage caused by third party negligence or failure to comply with the above.

**SURVEY INFORMATION**  
 Prepared by: -  
 Coordinate System: -  
 Compilation Date: -



**ISSUED FOR DISCUSSION**  
 NOVEMBER 16, 2020  
 urbansystems.ca

Professional Seals

#	Date	Issue / Revision	App
1	2020-11-16	CONCEPT OPTIONS	BF



**URBAN SYSTEMS**

Scale  
 1:500  
 0 10 20m

Quality Control by U. Systems  
 Designed by U. Systems  
 Drawn by U. Systems

**Range Road Corridor Conceptual Design**  
 Option 2 - Uni-directional Bike Lane - C03

Sheet Number 3 of 5  
 Project Number 1020.0022.01  
 Drawing Number 3  
 Revision


NOT FOR CONSTRUCTION



U:\Projects\_V\ANI\1020002201\10-Design\CAD\30\_WORKING\_SKETCHES\SKT-0002-Undirectional\1020002201-Undirectional.dwg, C04, 2020-11-17 03:21 pm ema

**ATTENTION**  
 This drawing is prepared for the sole use of City of Whitehorse  
 No representations of any kind are made by Urban Systems Ltd. or its employees  
 to any party with whom Urban Systems Ltd. does not have a contract.  
**WARNING**  
 Utilities or structures shown on this drawing were compiled from information  
 supplied by various parties and may not be complete or accurate. Expose and  
 conclusively confirm the location in the field all underground utilities and structures  
 indicated on this drawing. all underground utilities in the area of the proposed work  
 and any utilities or structures reasonably apparent from an inspection of the  
 proposed work. Urban Systems Ltd. assumes no responsibility for loss or damage  
 caused by third party negligence or failure to comply with the above.

**SURVEY INFORMATION**  
 Prepared by: -  
 Coordinate System: -  
 Compilation Date: -

 

**ISSUED FOR DISCUSSION**  
 NOVEMBER 16, 2020  
 urbansystems.ca

Professional Seals

#	Date	Issue / Revision	App
1	2020-11-16	CONCEPT OPTIONS	BF


--

**URBAN SYSTEMS**  
 Scale 1:500  
 0 10 20m  
 Quality Control by U. Systems  
 Designed by U. Systems  
 Drawn by U. Systems

Range Road Corridor Conceptual Design  
 Option 2 - Uni-directional Bike Lane - C04  
 Sheet Number 4 of 5  
 Project Number 1020.0022.01  
 Drawing Number 4  
 Revision

ANSI expand D (34.00 x 22.00 inches) 25mm

NOT FOR CONSTRUCTION

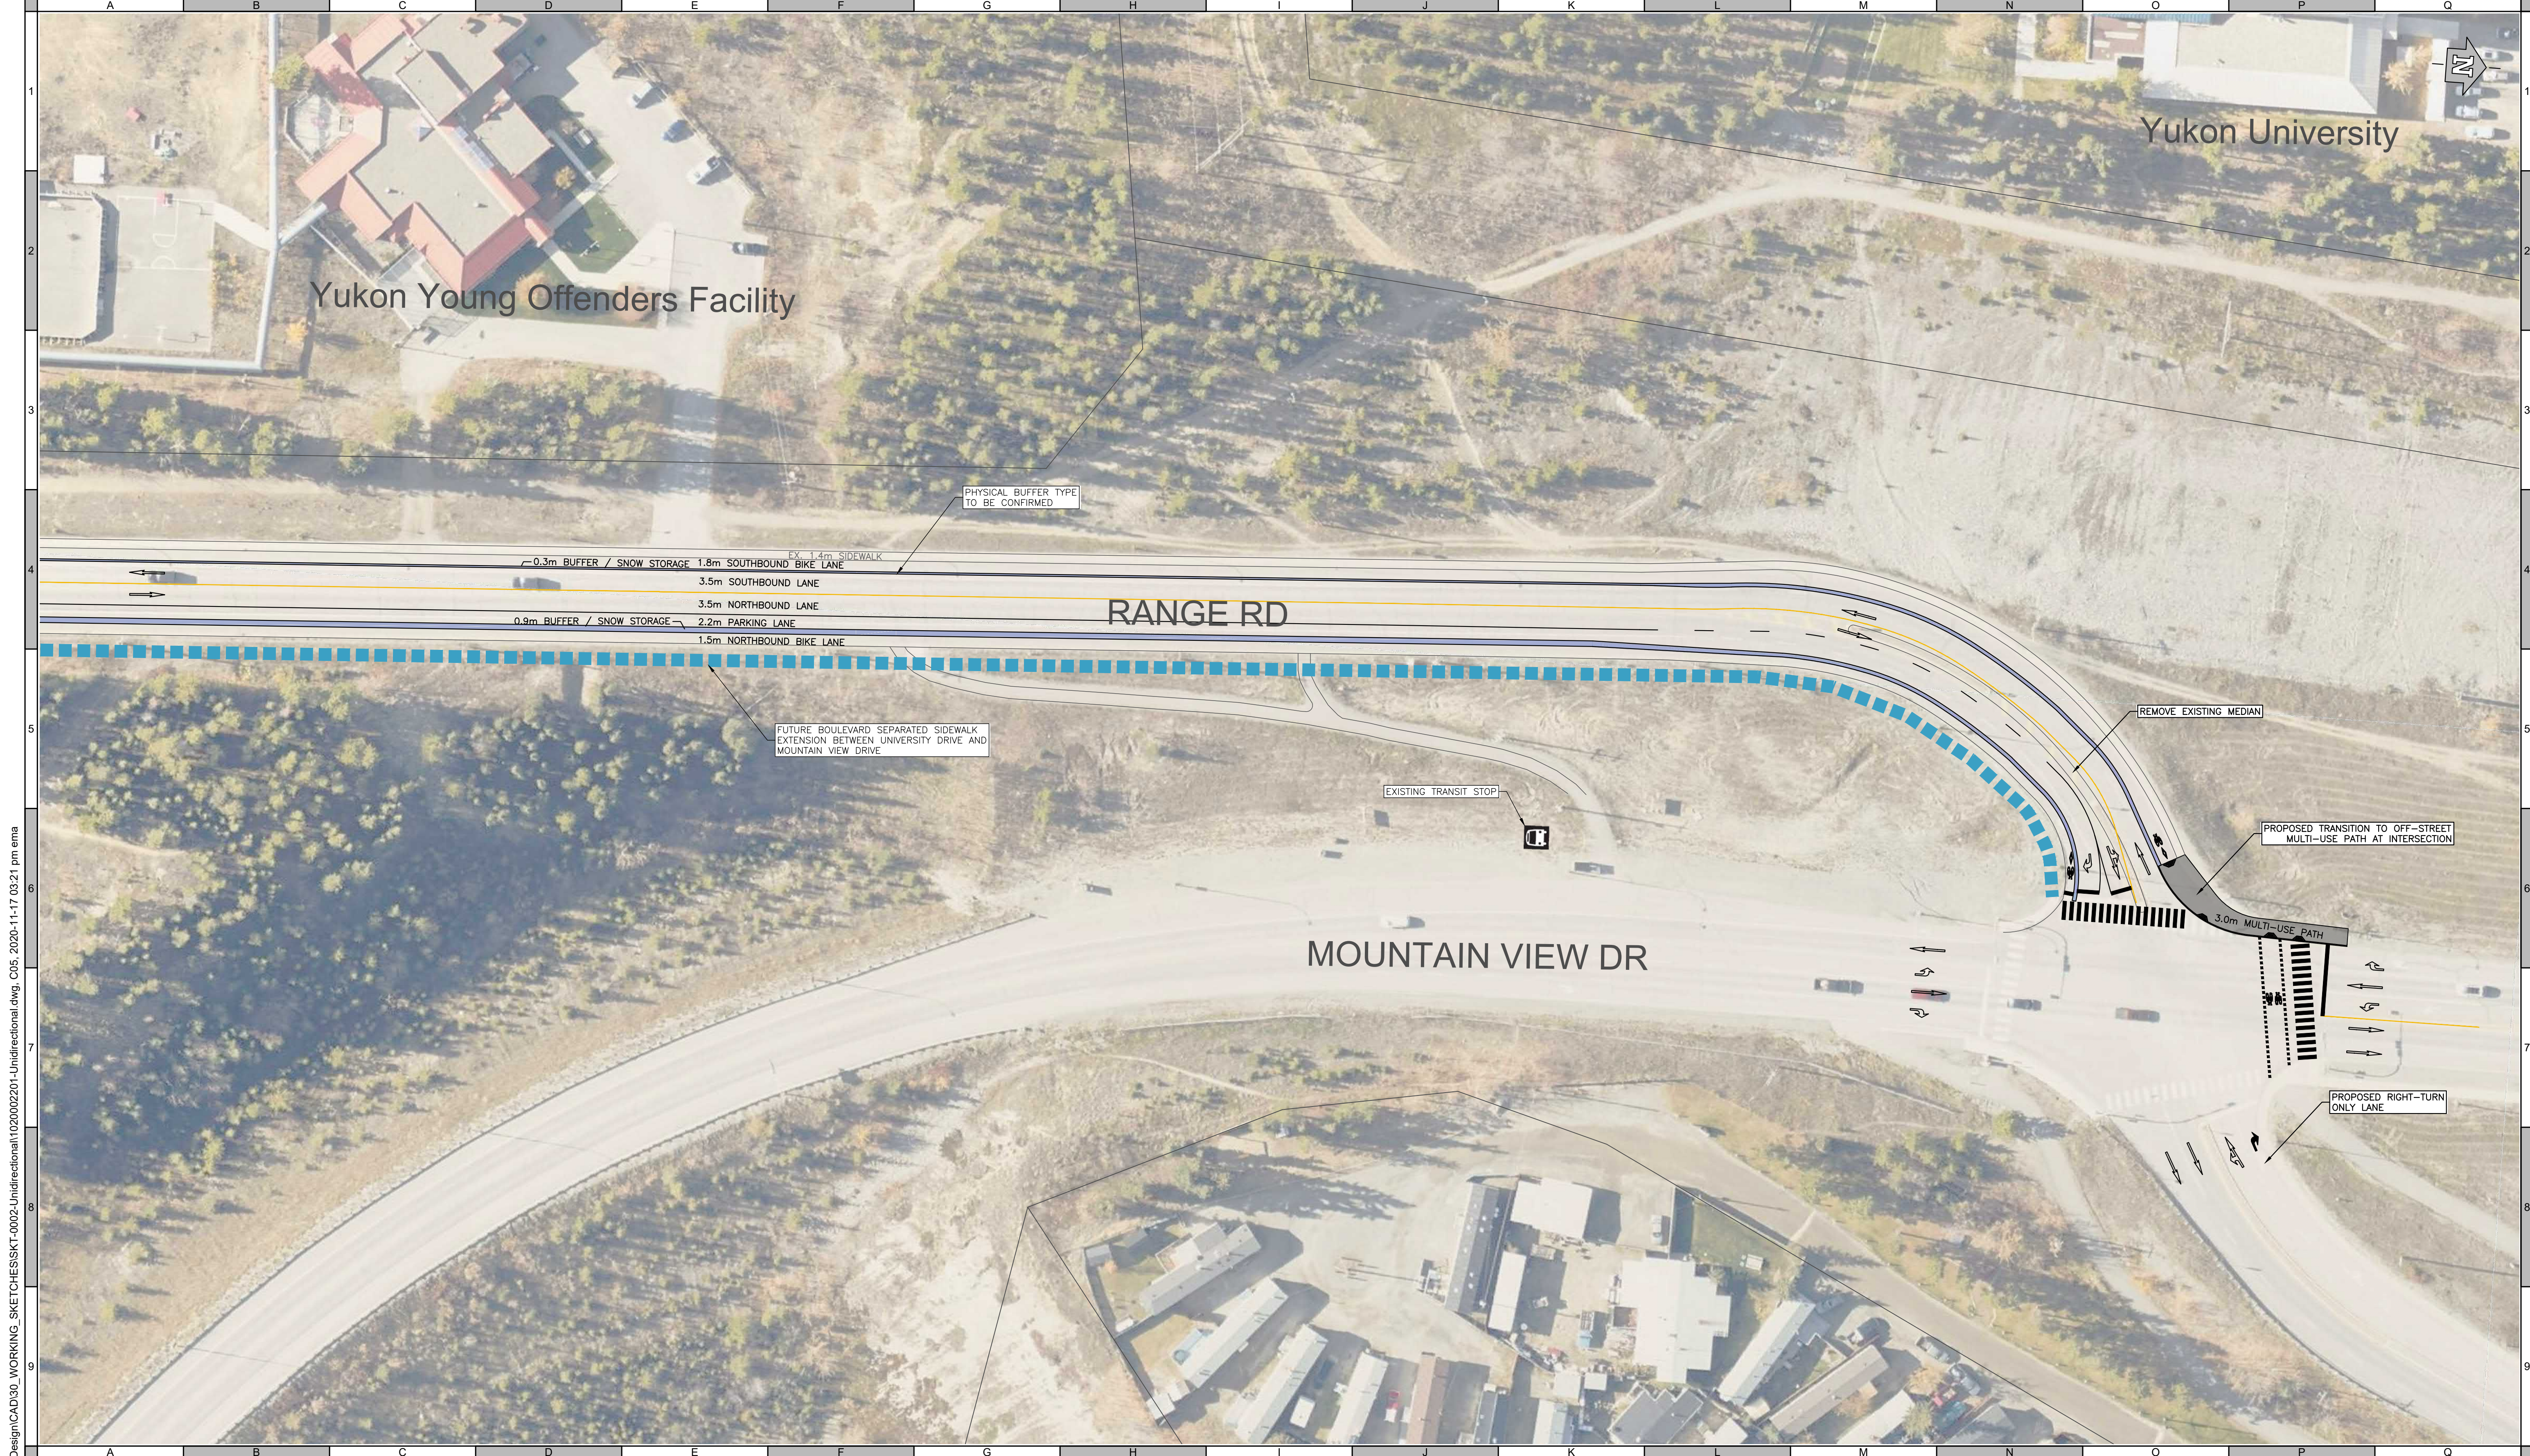

U:\Projects\_Y\102002201-Design\CAD\30\_WORKING\_SKETCHES\SKT-0002-Undirectional\102002201-Undirectional.dwg, C05\_2020-11-17 03:21 pm ema

**ATTENTION**  
 This drawing is prepared for the sole use of City of Whitehorse. No representations of any kind are made by Urban Systems Ltd. or its employees to any party with whom Urban Systems Ltd. does not have a contract.  
**WARNING**  
 Utilities or structures shown on this drawing were compiled from information supplied by various parties and may not be complete or accurate. Expose and conclusively confirm the location in the field all underground utilities and structures indicated on this drawing. All underground utilities in the area of the proposed work and any utilities or structures reasonably apparent from an inspection of the proposed work. Urban Systems Ltd. assumes no responsibility for loss or damage caused by third party negligence or failure to comply with the above.

**SURVEY INFORMATION**  
 Prepared by: -  
 Coordinate System: -  
 Compilation Date: -

**ISSUED FOR DISCUSSION**  
 NOVEMBER 16, 2020  
 urbansystems.ca

Professional Seals

#	Date	Issue / Revision	App
1	2020-11-16	CONCEPT OPTIONS	BF



**URBAN SYSTEMS**  
 Scale 1:500  
 0 10 20m  
 Quality Control by U. Systems  
 Designed by U. Systems  
 Drawn by U. Systems

**Range Road Corridor Conceptual Design**  
 Option 2 - Uni-directional Bike Lane - C05  
 Sheet Number 5 of 5  
 Project Number 1020.0022.01  
 Drawing Number 5  
 Revision -----

ANSI expand D (34.00 x 22.00 inches) 25mm

NOT FOR CONSTRUCTION