


LOCATION AND WIDTH OF EASEMENT ON PRIVATE PROPERTY FOR UTILITY CABINETS AS REQUIRED

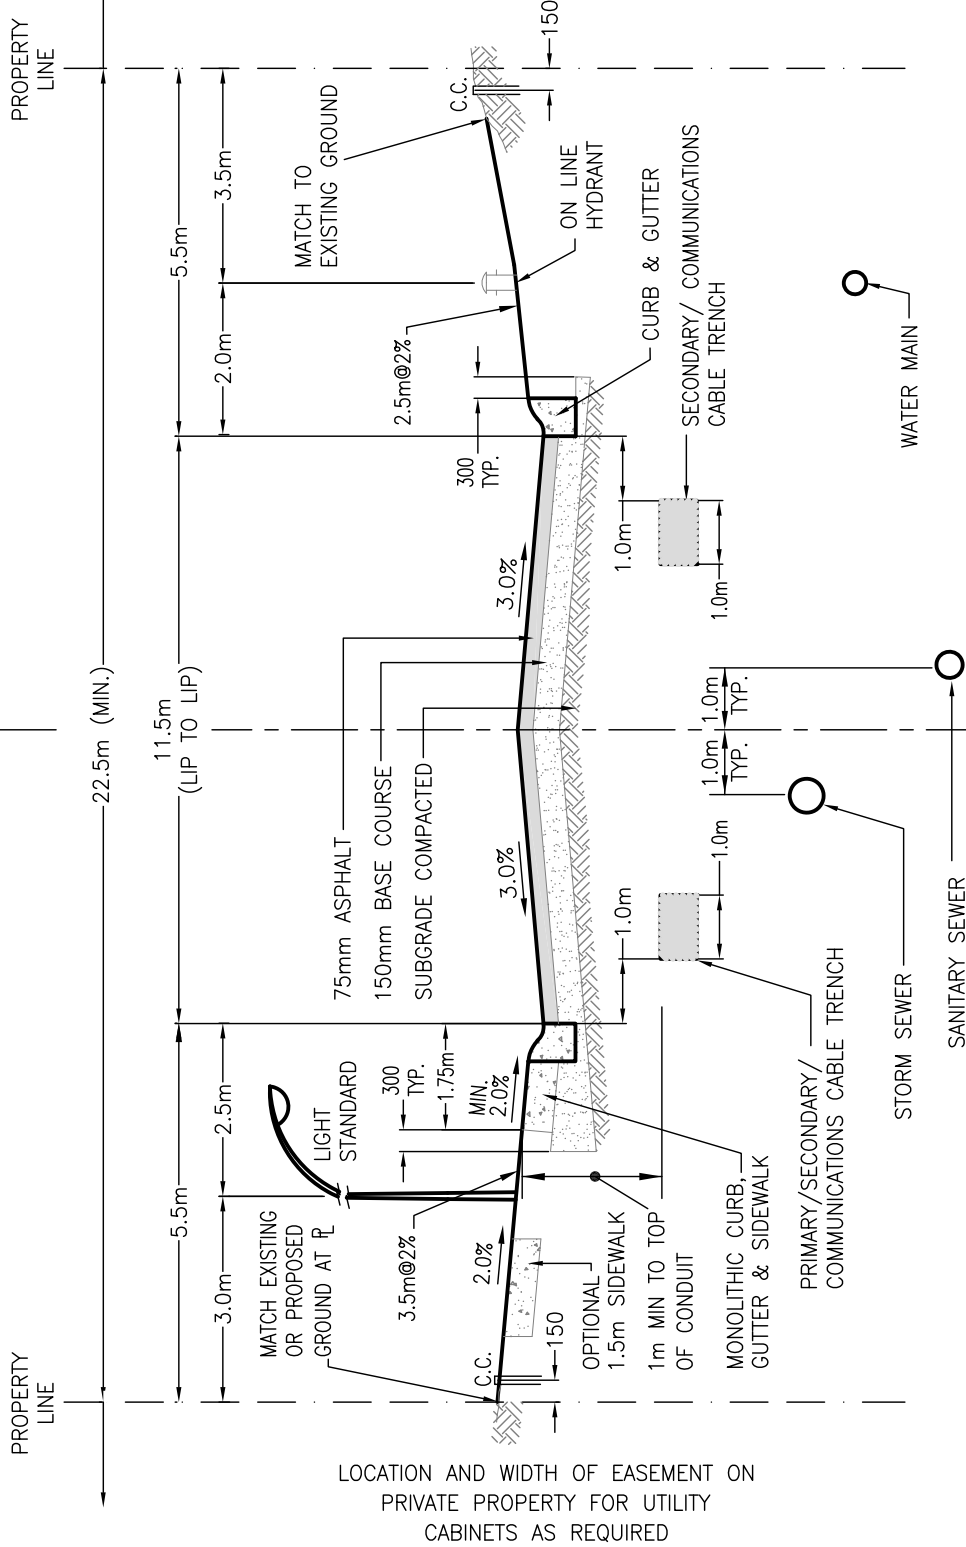

SECTION

N.T.S

- NOTES:
1. ALL DIMENSIONS ARE IN MILLIMETRES UNLESS OTHERWISE NOTED.
 2. MINIMUM ROAD STRUCTURE INDICATED – ROADWAY TO BE DESIGNED BASED ON SITE SPECIFIC SOIL CONDITIONS AND TRAFFIC LOADINGS.
 3. RTAC CLASSIFICATION UCU-60.
 4. EASEMENTS REQUIRED FOR POWER POLE ANCHORS.

11.5m URBAN MINOR COLLECTOR STREET SECTION WITH SIDEWALK