



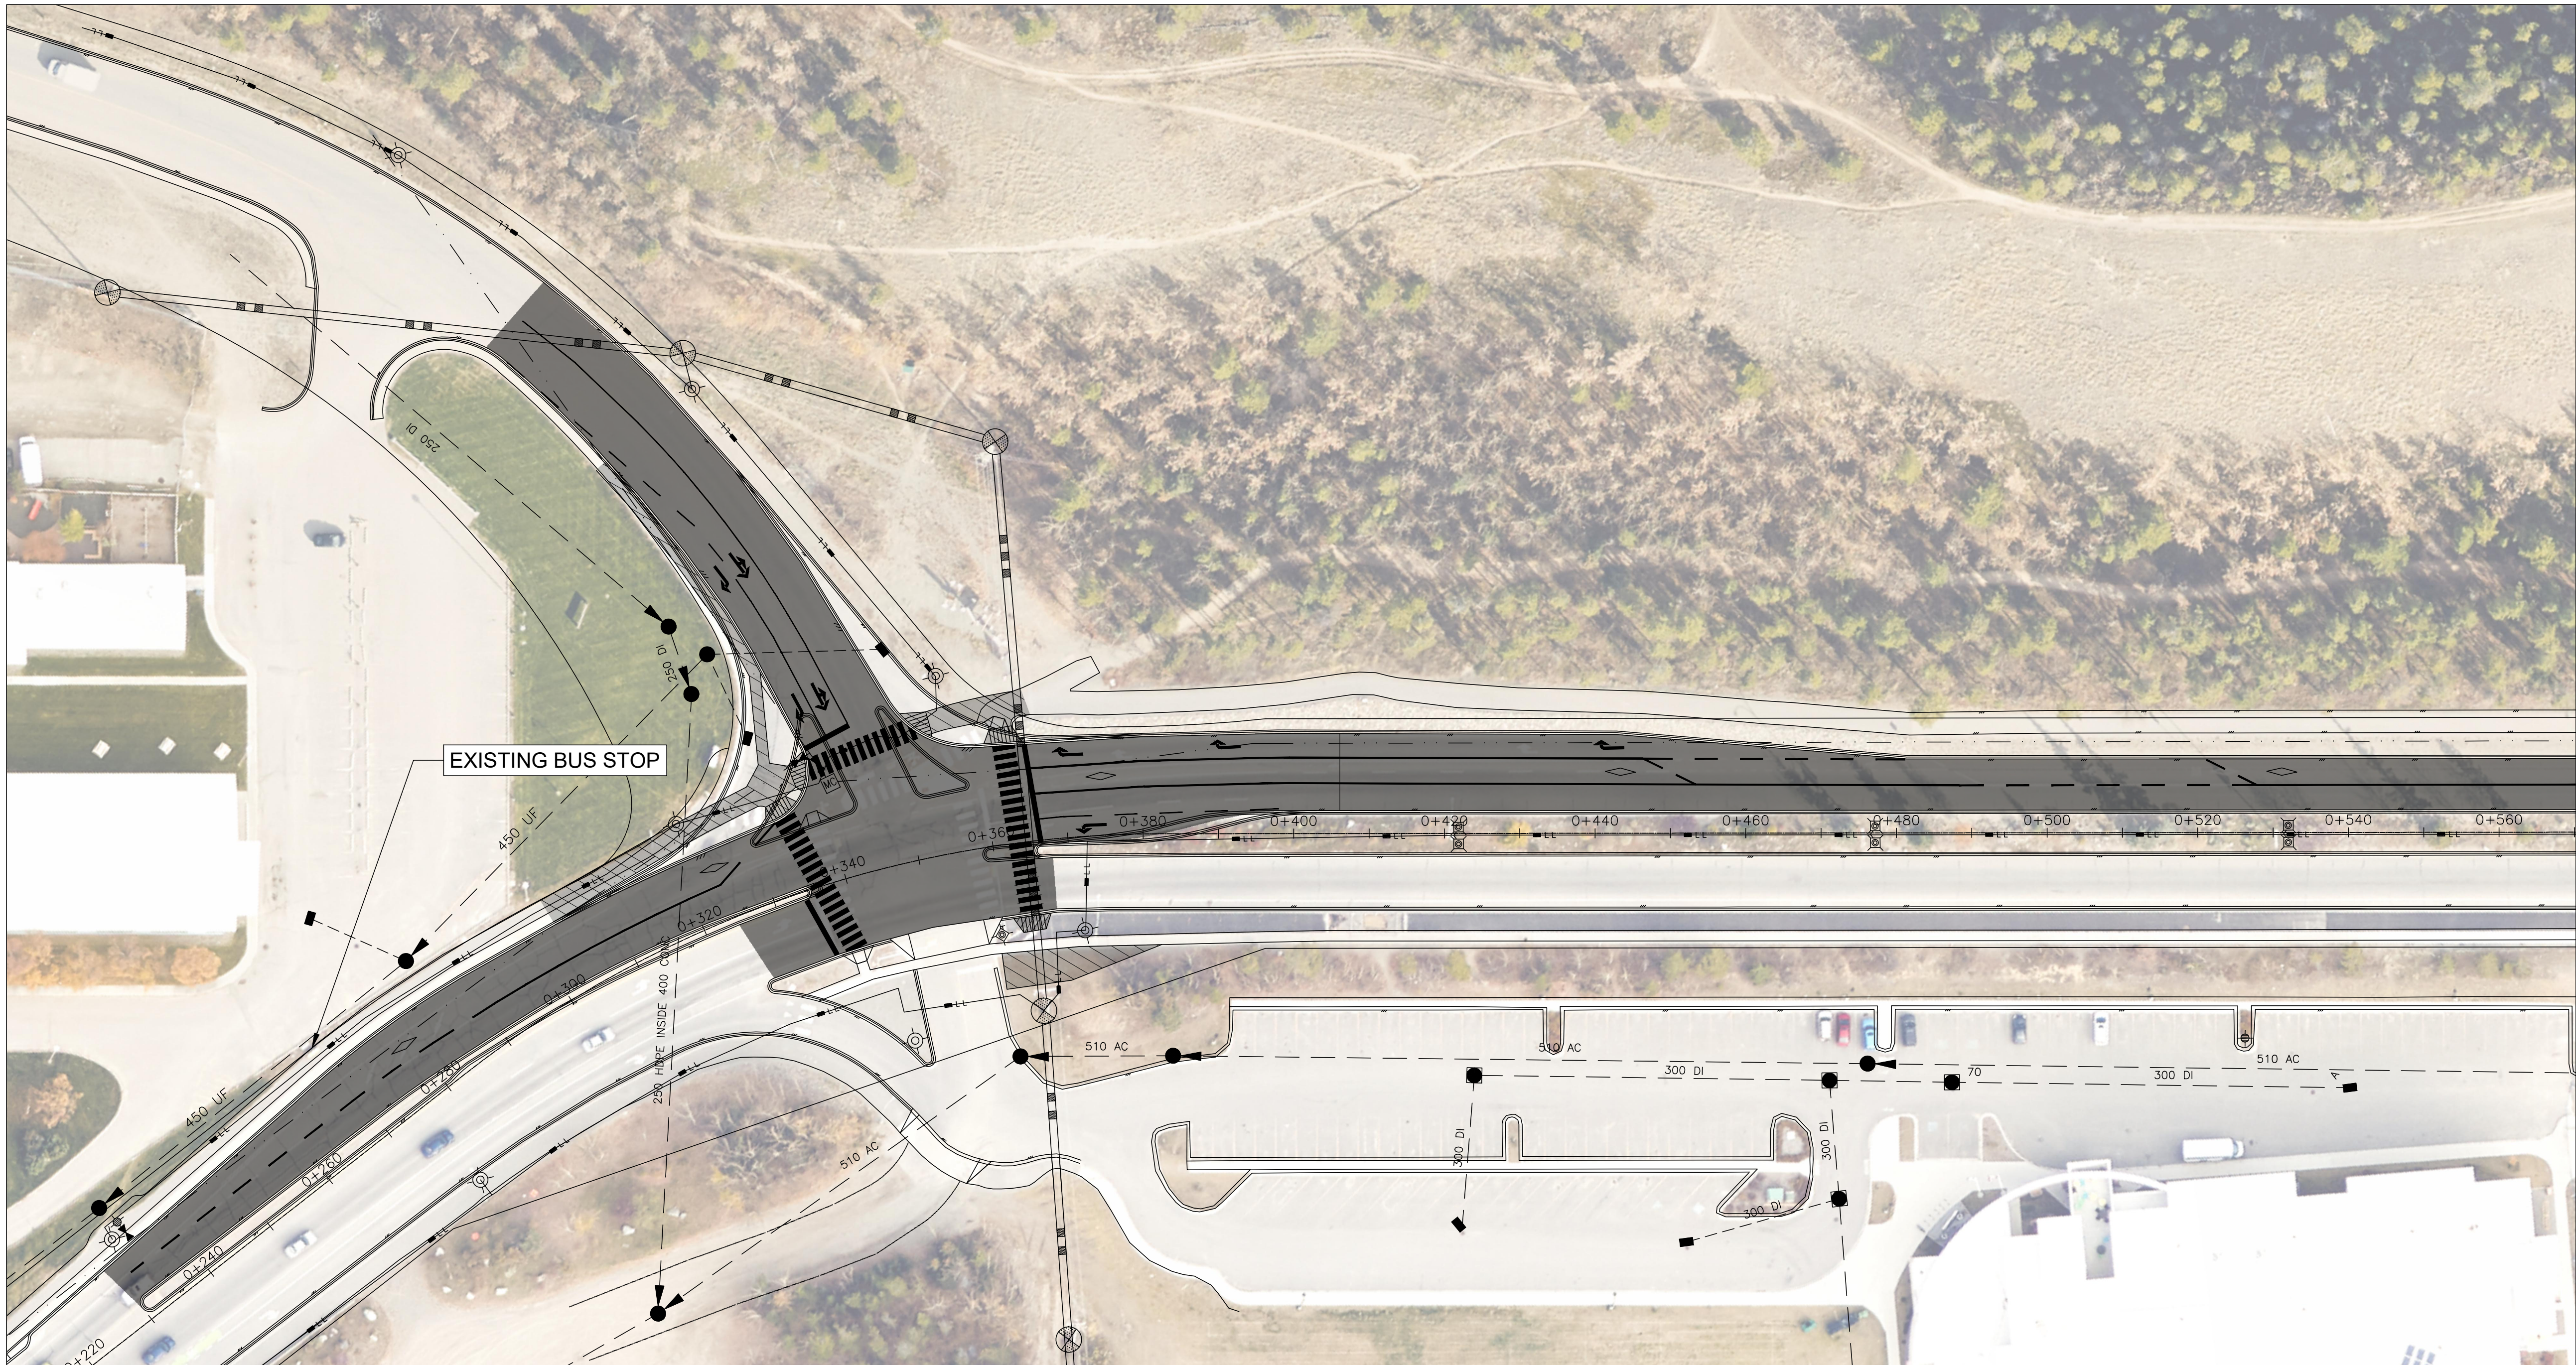

REFERENCE DRAWINGS

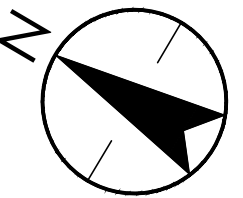

1	13/05/21	ISSUED FOR CLIENT REVIEW	SCD	GN	
No.	DATE	DESCRIPTION	BY	APP	

REVISIONS & ISSUES

	DESIGN
	DRAWN
	DATE
	11/05/21
	CHECKED
P. ENG. SEAL	
APP'D BY CONSULTANT	DATE
APP'D BY CITY	DATE
SCALE:	
1:500	



LEWES BLVD BUS LANE
& ROAD IMPROVEMENTS

CONCEPTUAL DESIGN
PLAN

SHEET 1 OF 2

CONSULTANT DWG. No.






#


CITY DWG. No.

#


REV.

1

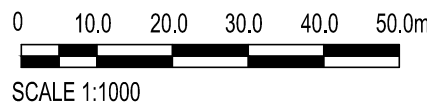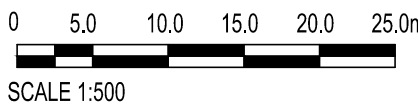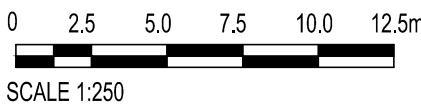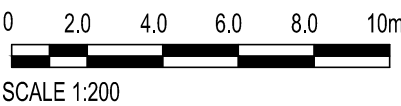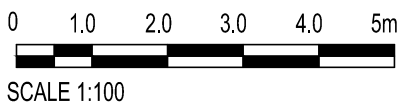

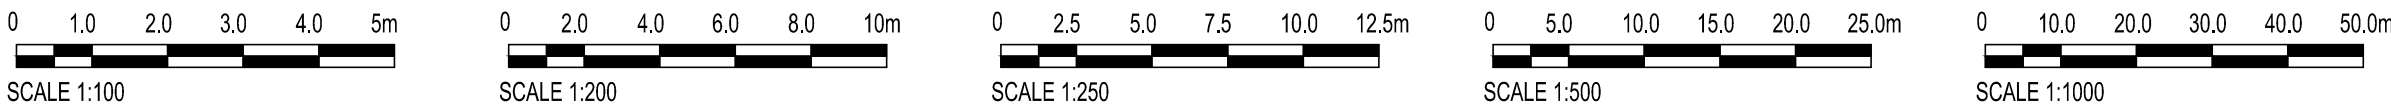

REFERENCE DRAWINGS

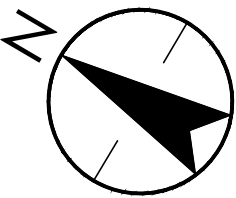

1	11/05/21	ISSUED FOR CLIENT REVIEW	SCD	GN
No.	DATE	DESCRIPTION	BY	APP

REVISIONS & ISSUES

	DESIGN
	DRAWN
	DATE 11/05/21
	CHECKED
P. ENG. SEAL	
APP'D BY CONSULTANT	DATE
APP'D BY CITY	DATE
SCALE: 1:500	



LEWES BLVD BUS LANE
& ROAD IMPROVEMENTS

CONCEPTUAL DESIGN
PLAN

SHEET 2 OF 2

CONSULTANT DWG. No.

#

CITY DWG. No.

#

REV.

1