

Copyright Reserved  
The Contractor shall verify and be responsible for all dimensions. DO NOT scale the drawing - any errors or omissions shall be reported to Concept Design Works. The Copyrights to all designs and drawings are the property of Concept Design Works. Reproduction or use for any purpose other than that authorized by Concept Design Works is forbidden.

Legend

Notes

GENERAL NOTES:

- DO NOT SCALE FROM DRAWINGS.
- DIMENSIONS TO FACE OF FRAMING UNLESS NOTED OTHERWISE.

2	ISSUED FOR DP REV. 1	24.08.19
1	ISSUED FOR DP	24.07.15
Issued		YY.MM.DD


Permit-Seal

Client/Project  
LOT 67


WHITEHORSE, YT

Title  
BUILDING ELEVATIONS

Project No.	Scale	
CDW-2024.03	1:50	
Drawing No.	Sheet	Revision
A201	3 of 4	0

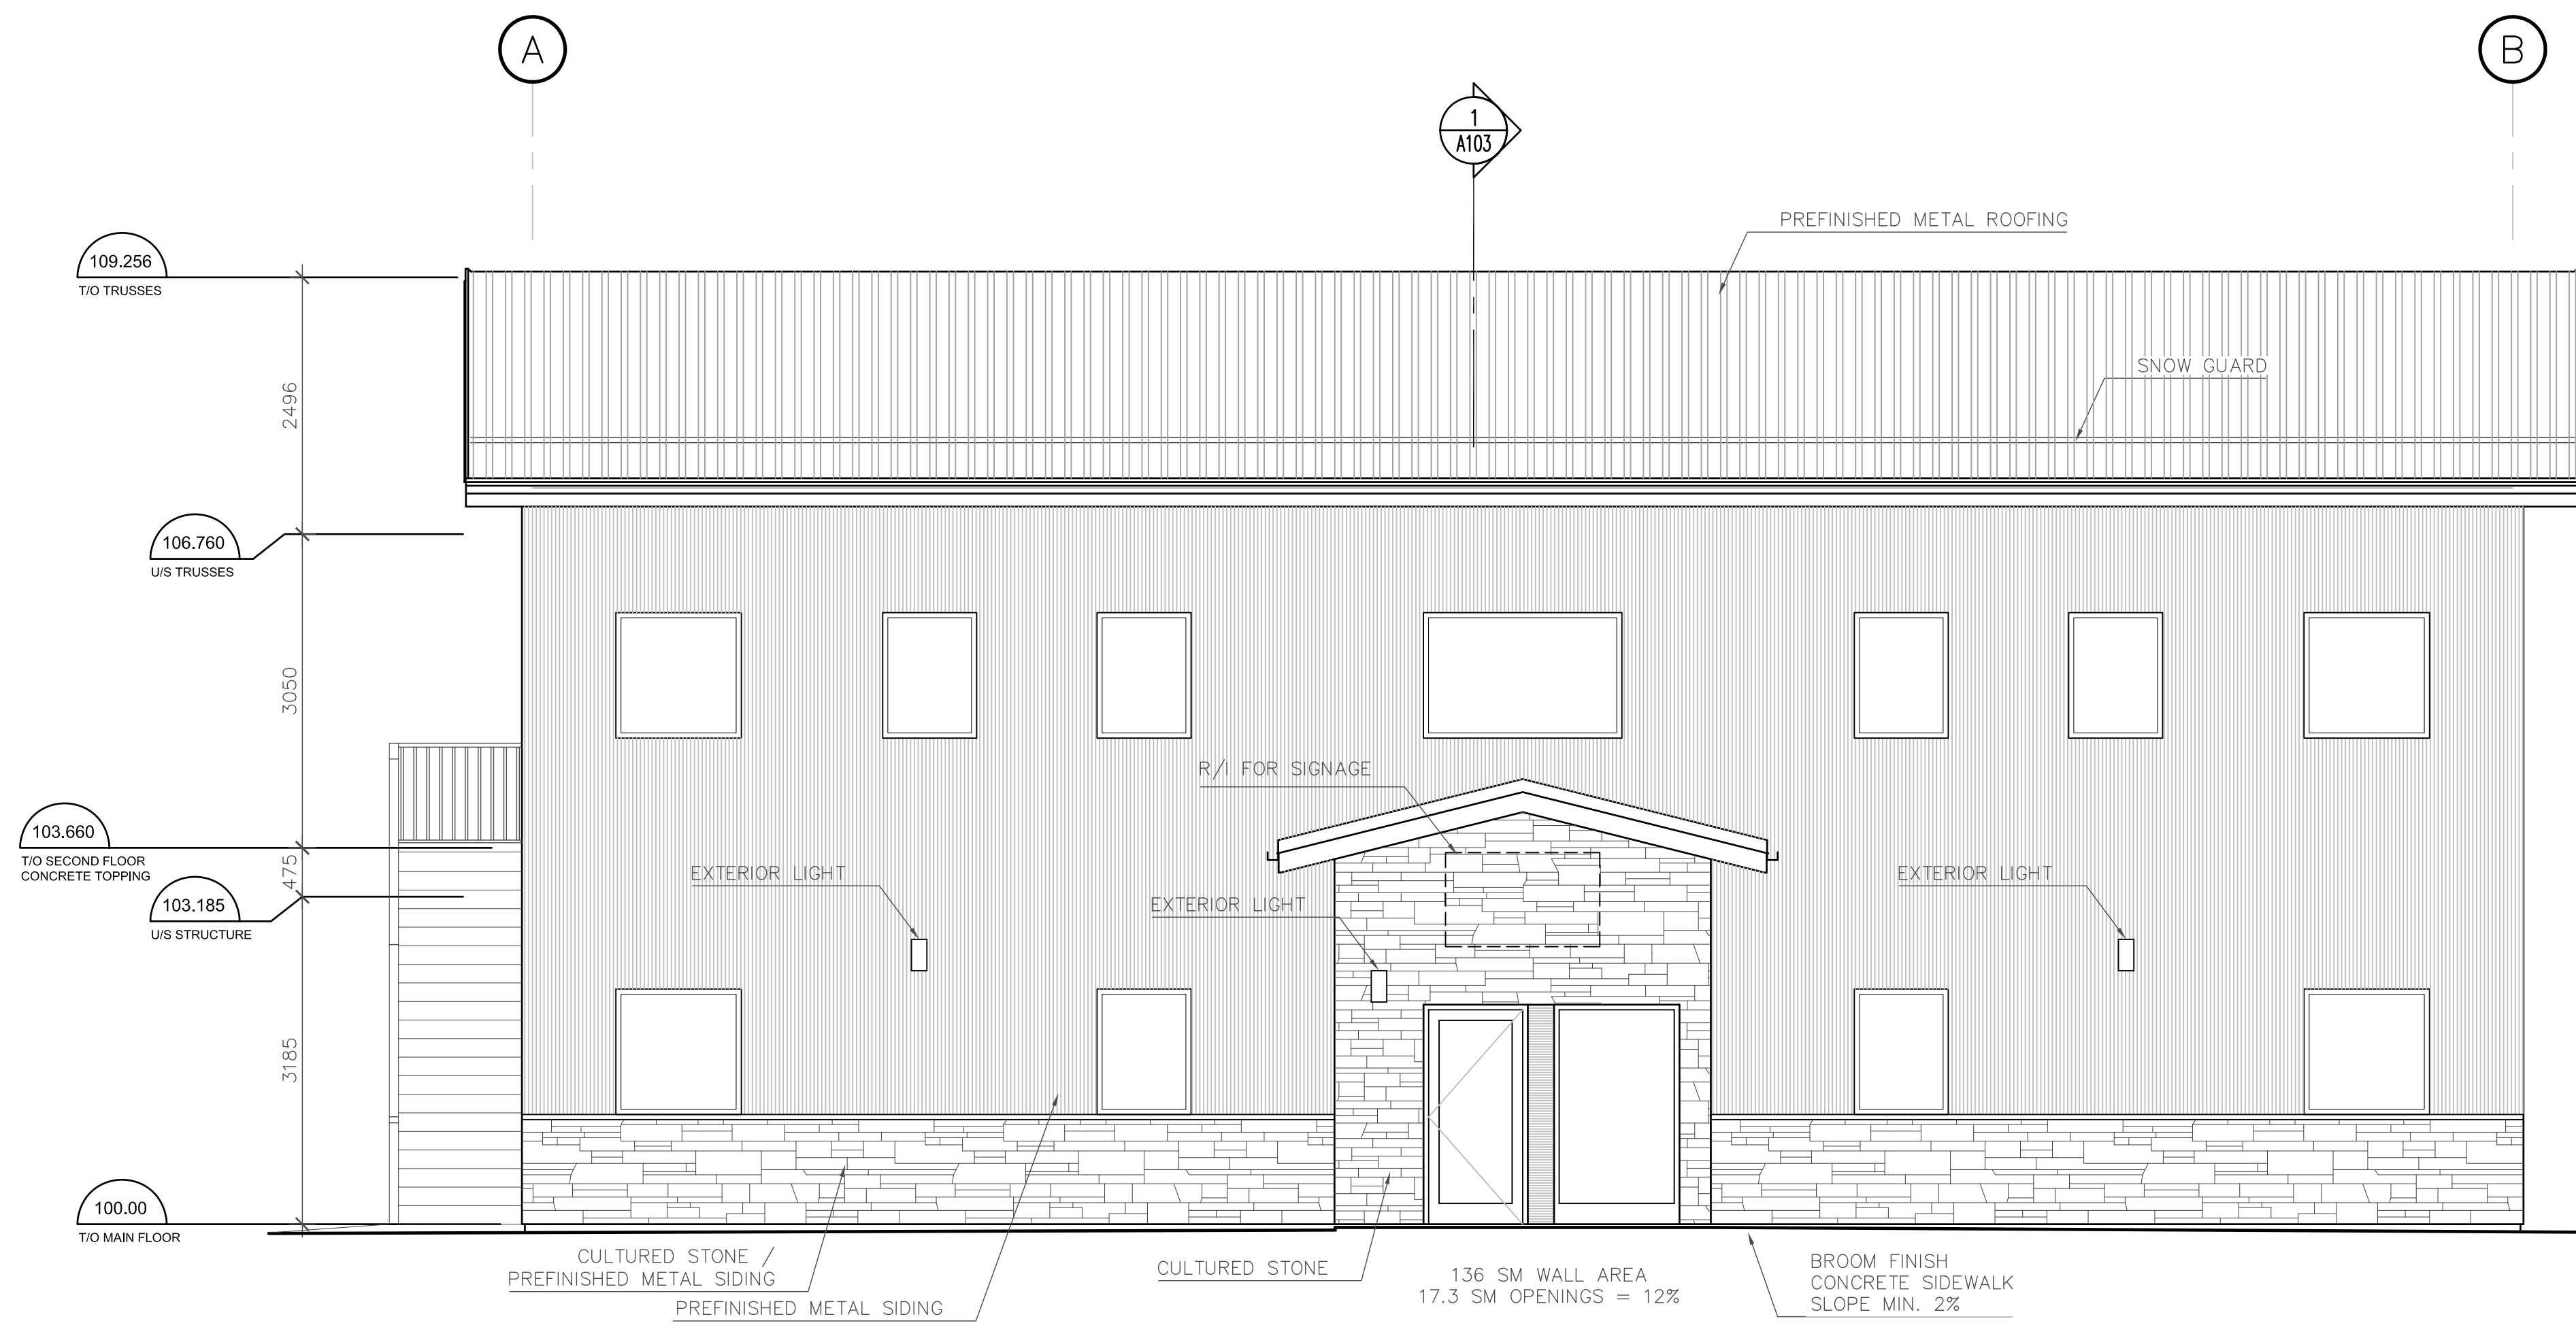

1 ELEVATION  
A201 1:50

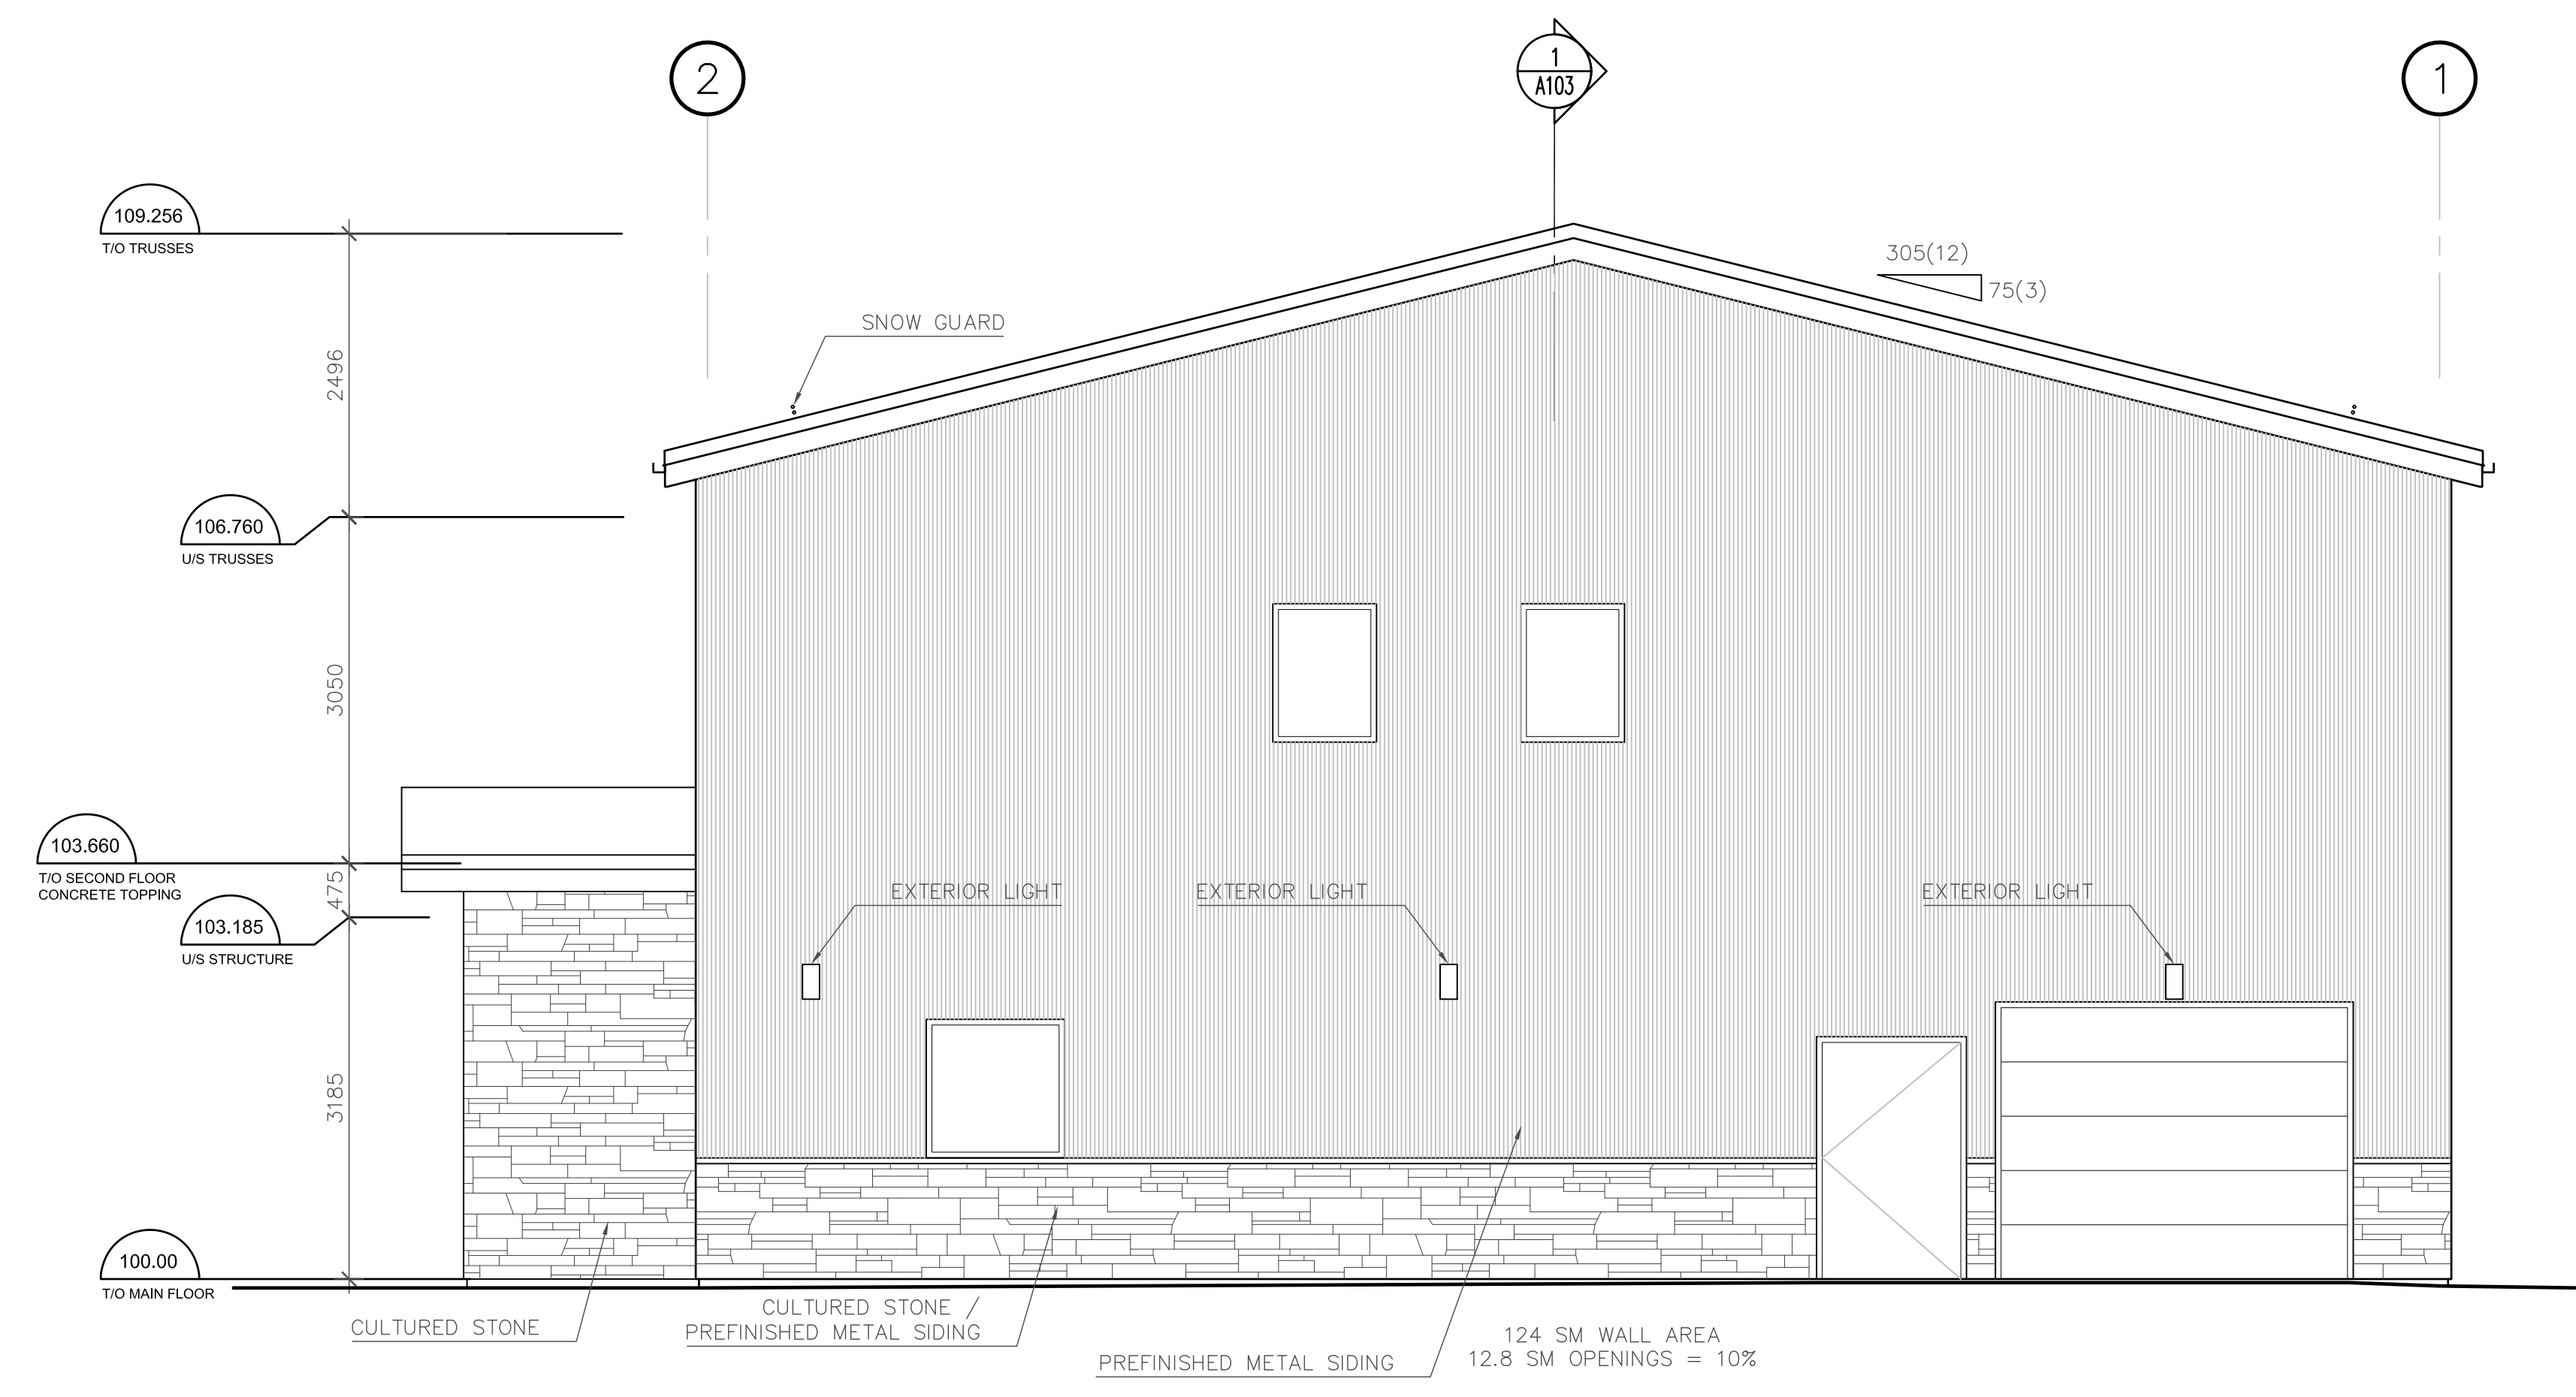

2 ELEVATION  
A201 1:50

Copyright Reserved  
The Contractor shall verify and be responsible for all dimensions. DO NOT scale the drawing - any errors or omissions shall be reported to Concept Design Works. The Copyrights to all designs and drawings are the property of Concept Design Works. Reproduction or use for any purpose other than that authorized by Concept Design Works is forbidden.

Legend

Notes

GENERAL NOTES:

- DO NOT SCALE FROM DRAWINGS.
- DIMENSIONS TO FACE OF FRAMING UNLESS NOTED OTHERWISE.

2	ISSUED FOR DP REV. 1	24.08.19
1	ISSUED FOR DP	24.07.15
Issued		YY.MM.DD


Permit-Seal

Client/Project  
LOT 67


WHITEHORSE, YT

Title  
BUILDING ELEVATIONS

Project No.	Scale	
CDW-2024.03	1:50	
Drawing No.	Sheet	Revision
A202	3 of 4	0

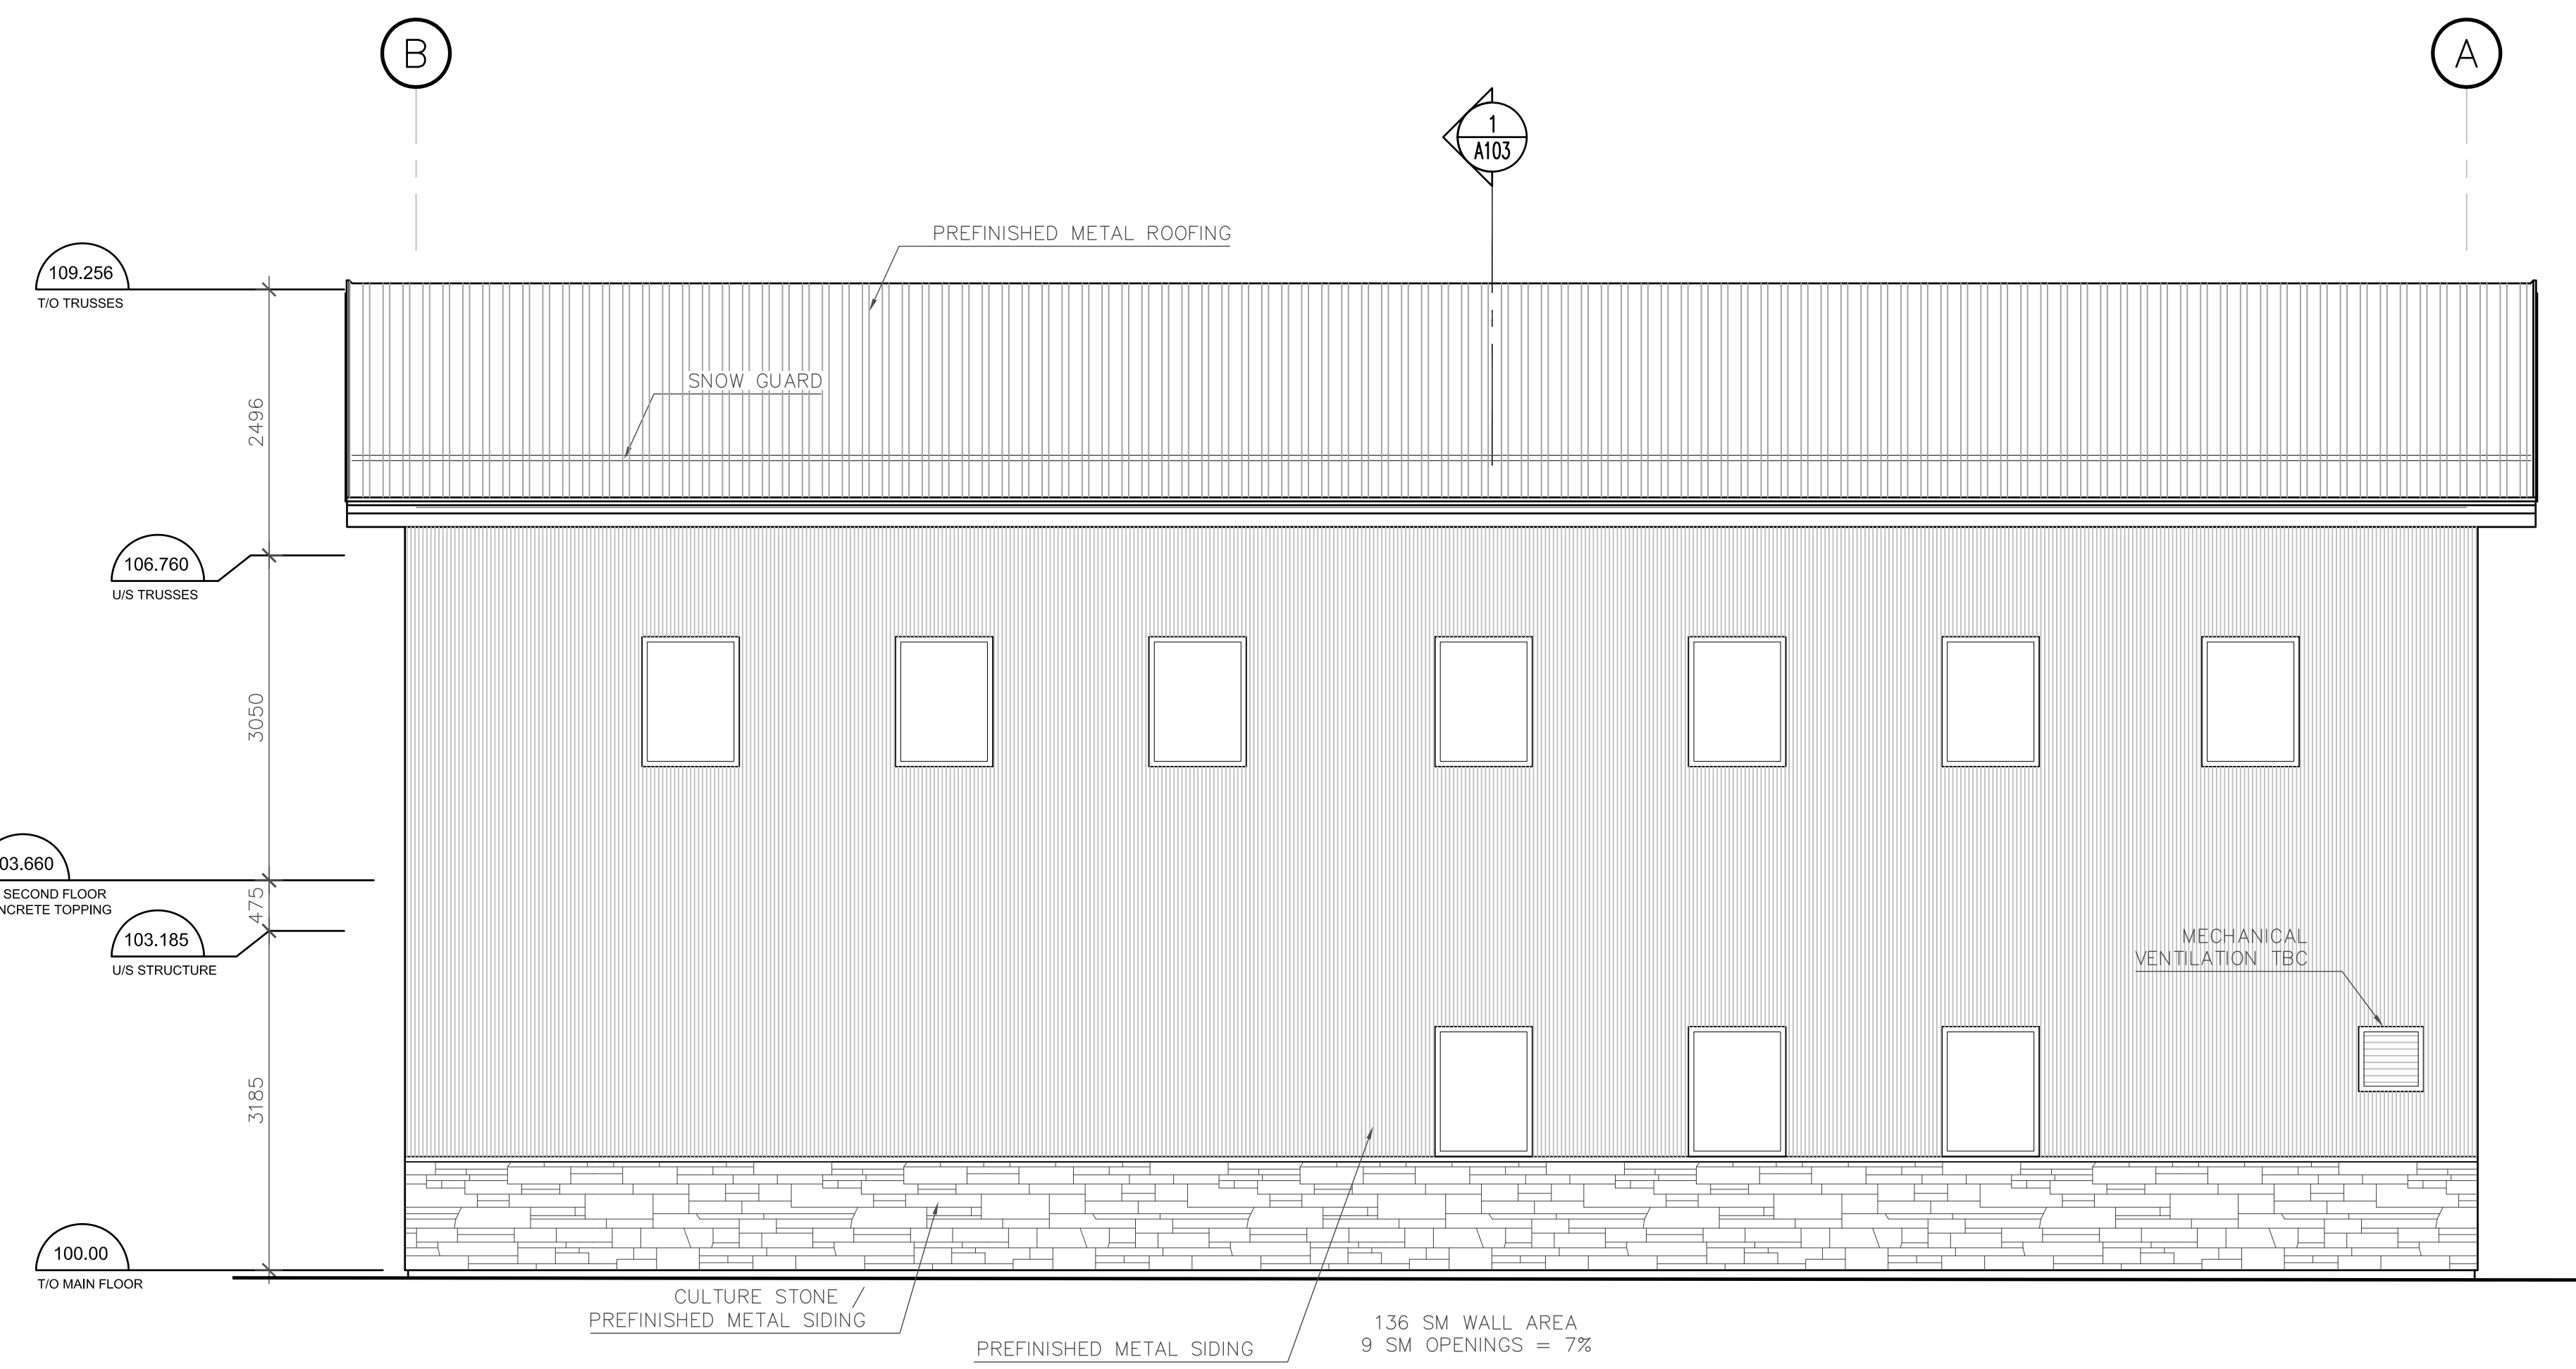

**1** ELEVATION  
A202 1:50

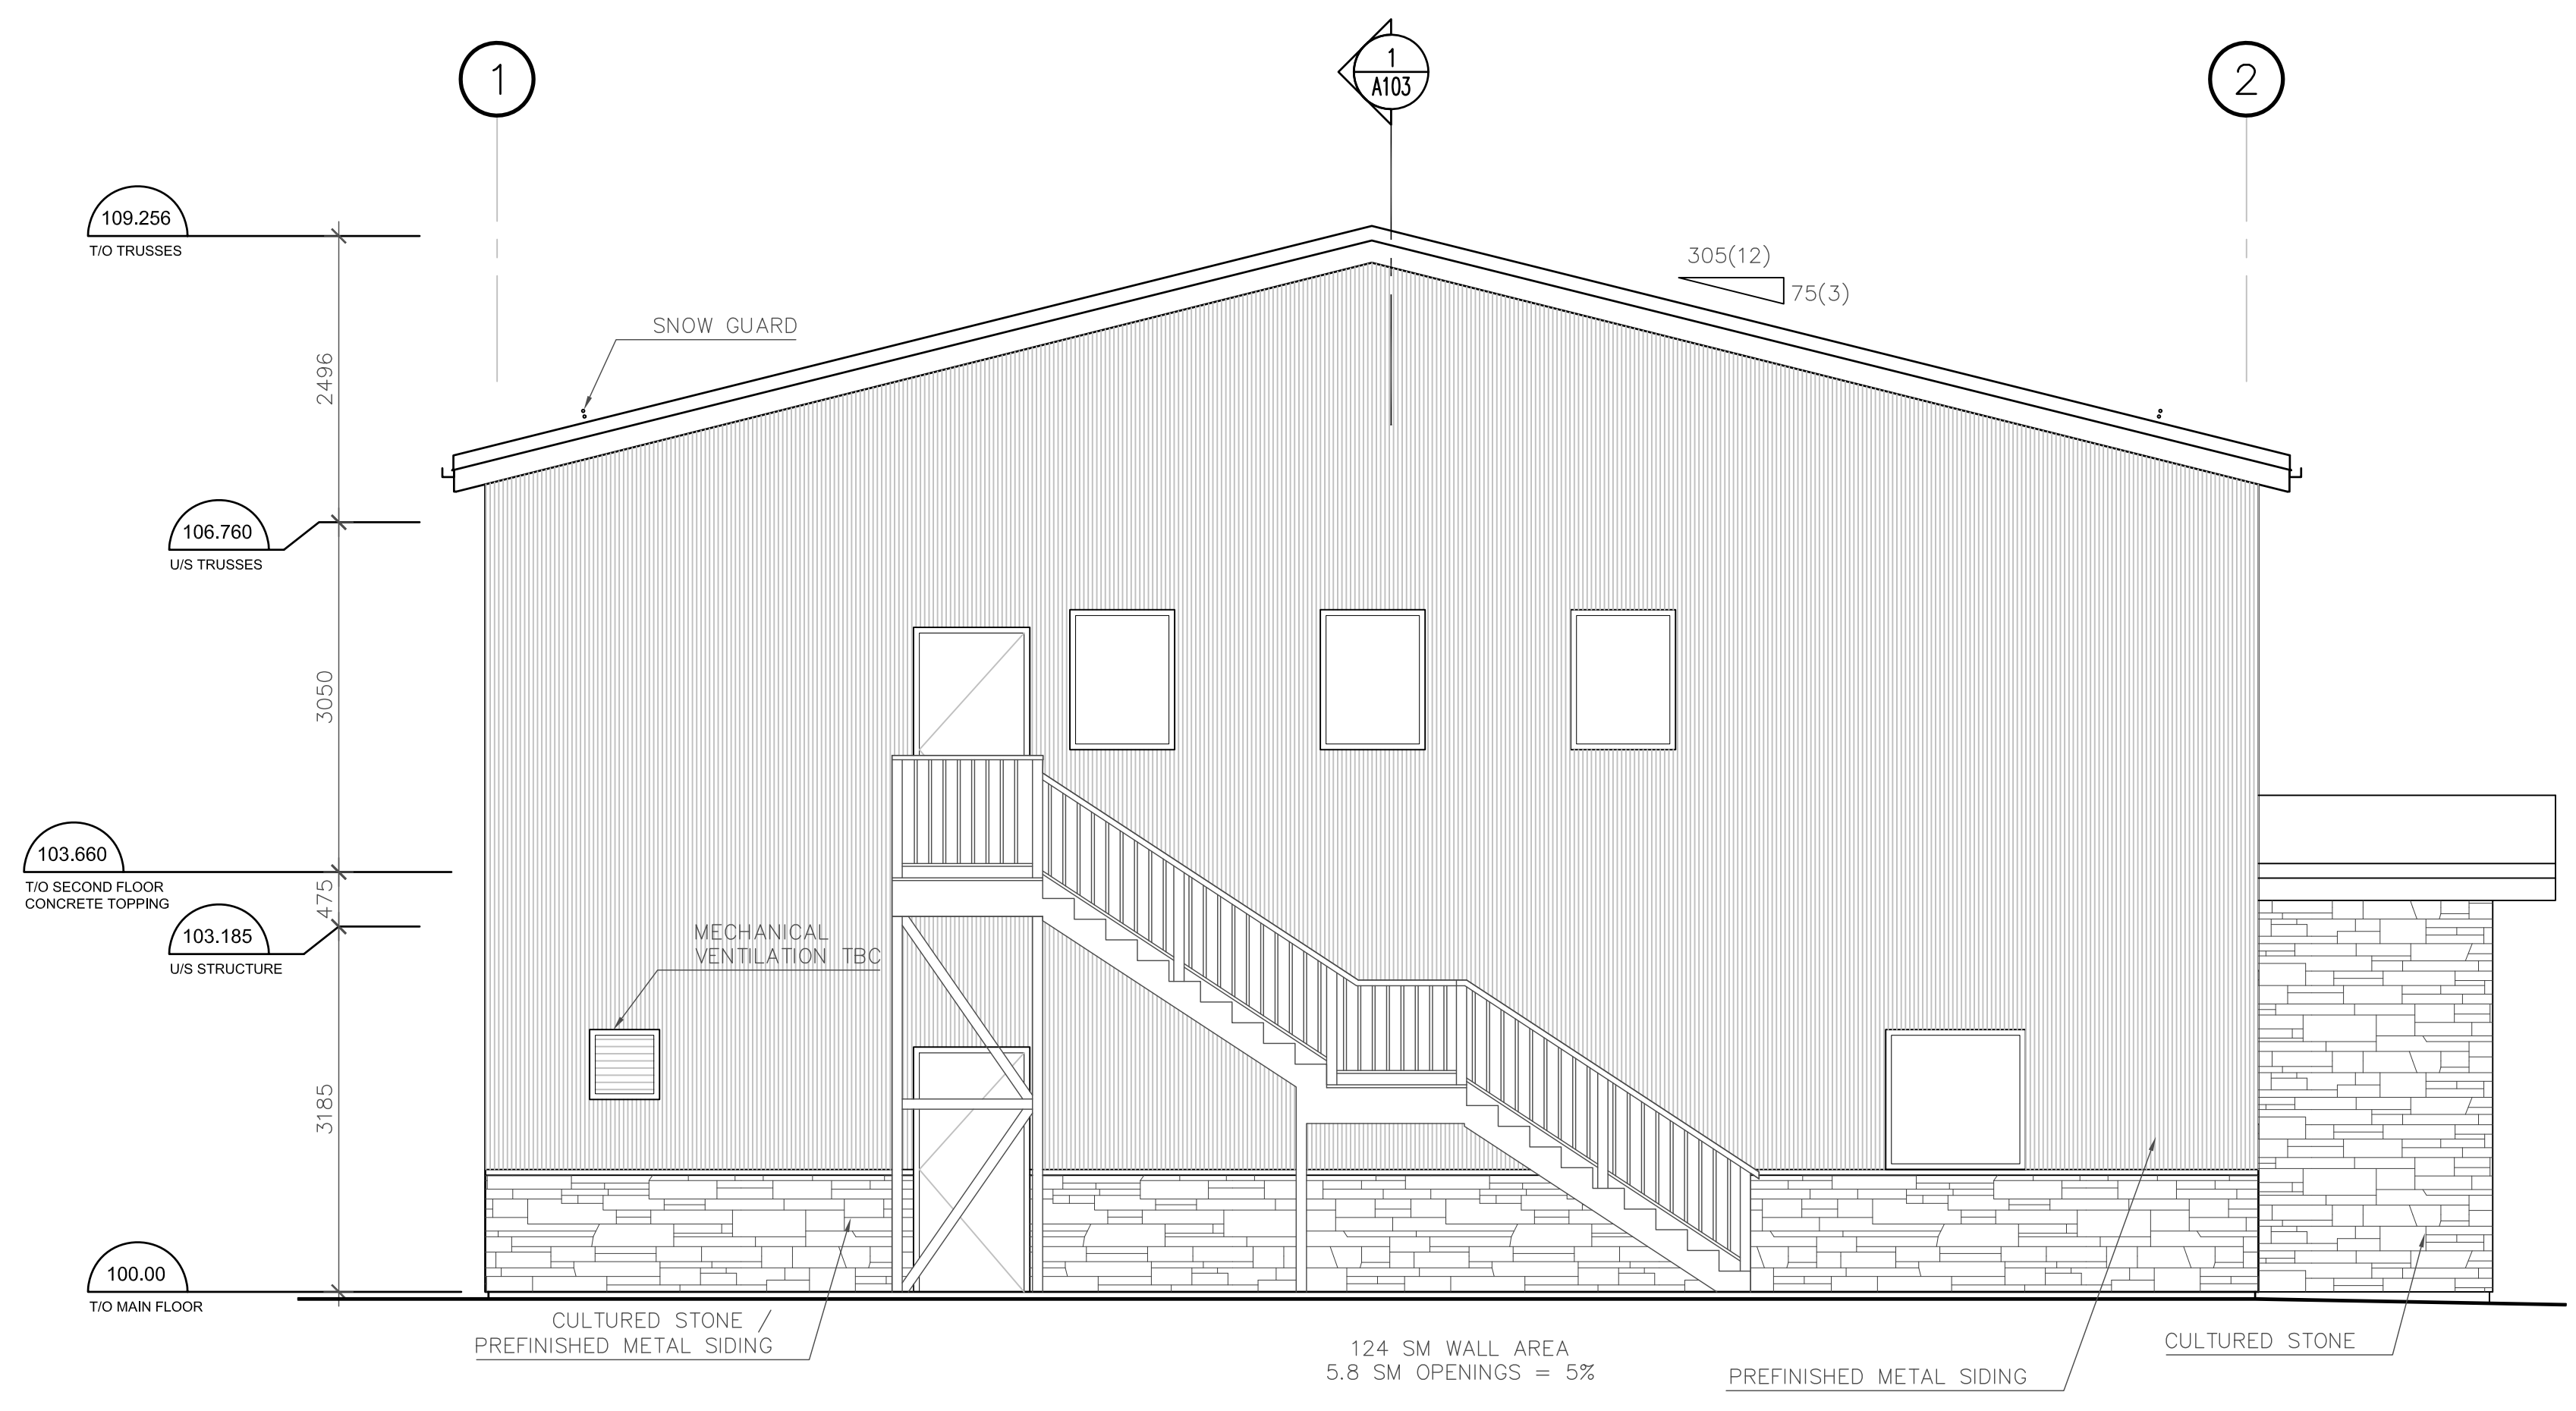

**2** ELEVATION  
A202 1:50